


Arena Crossing Points 11a/b/c NOT Sunday

Blair Castle 2022 Site Plan

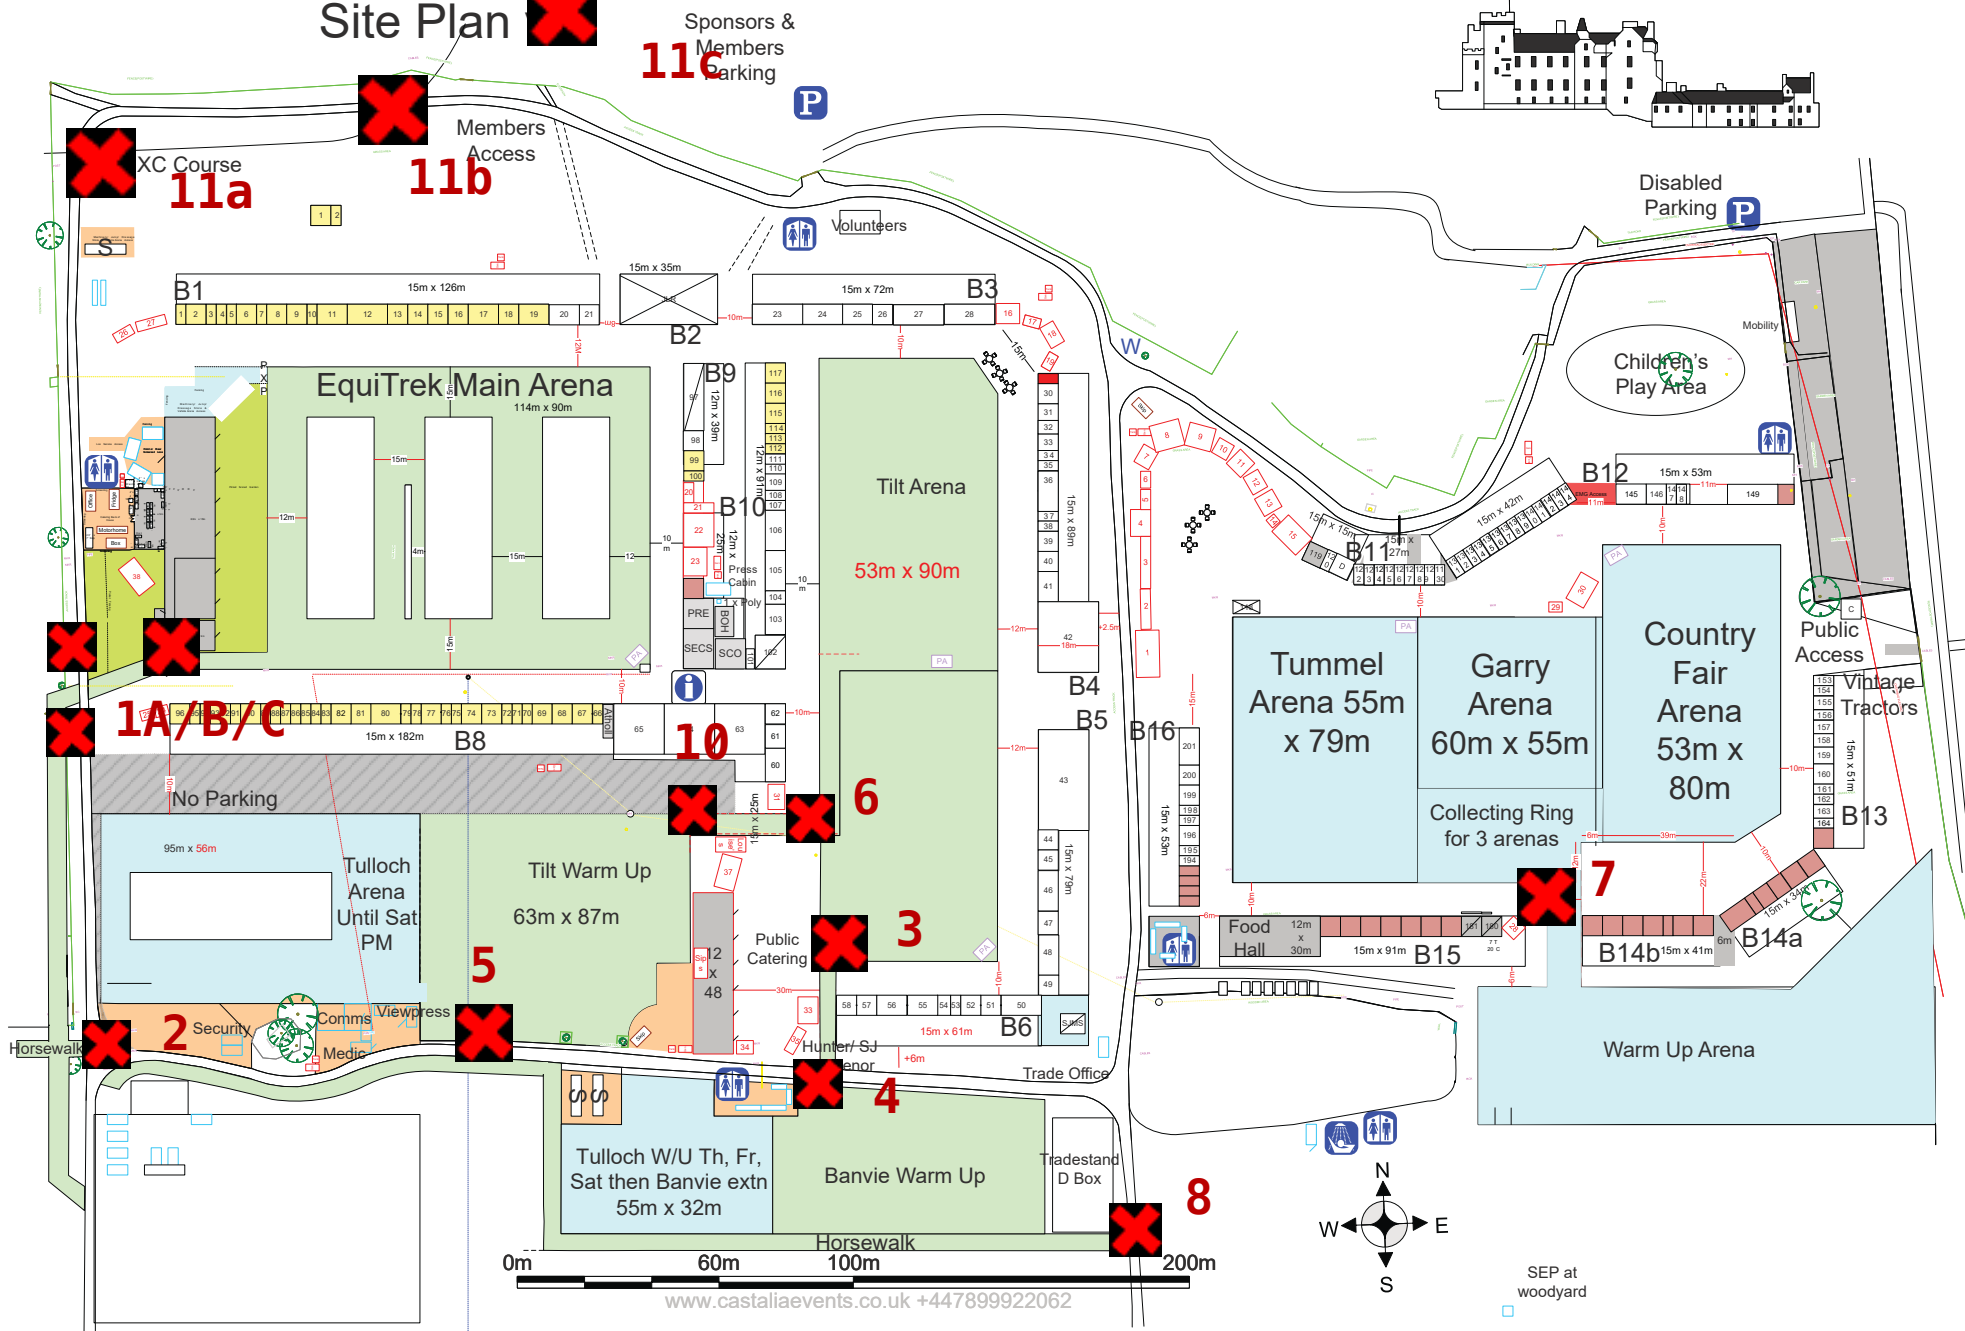

CASTALIA SHALL HAVE NO RESPONSIBILITY FOR ANY USE MADE OF THIS DOCUMENT OTHER THAN FOR THAT WHICH WAS PROVIDED AND ISSUED.

ANY ERRORS OR OMISSIONS OR DISCREPANCIES SHOULD BE BROUGHT TO THE ATTENTION OF CASTALIA AT THE ADDRESS BELOW.

ALL MEASUREMENTS MUST BE CHECKED ON SITE.

DO NOT SCALE OFF THIS PLAN.

NOTES

- Food Unit
- Banner Rail
- Electrical requirement
- Open Ground Stand
- Shedding Stand
- Allison Stibbens Structure or floored structure
- Event Mobility
- Shop & Drop
- Generator
- Showjump store
- PA Unit
- Spare Stand
- SEP at paylanes

PROJECT: Blair Castle International Horse Trials 2022 Draft

Andrew Munro Seear
+44 (0) 7899922062
munro@castaliaevents.co.uk

PROJECT: Blair

VERSION: 2

DRAWN BY: Andrew Munro Seear

FILENAME: BLAIR 2022 V2.VSD

SCALE: 1: 2250

DATE: 7/5/2022